




① FENCE ELEVATION  
SCALE: 3/4" = 1'-0"

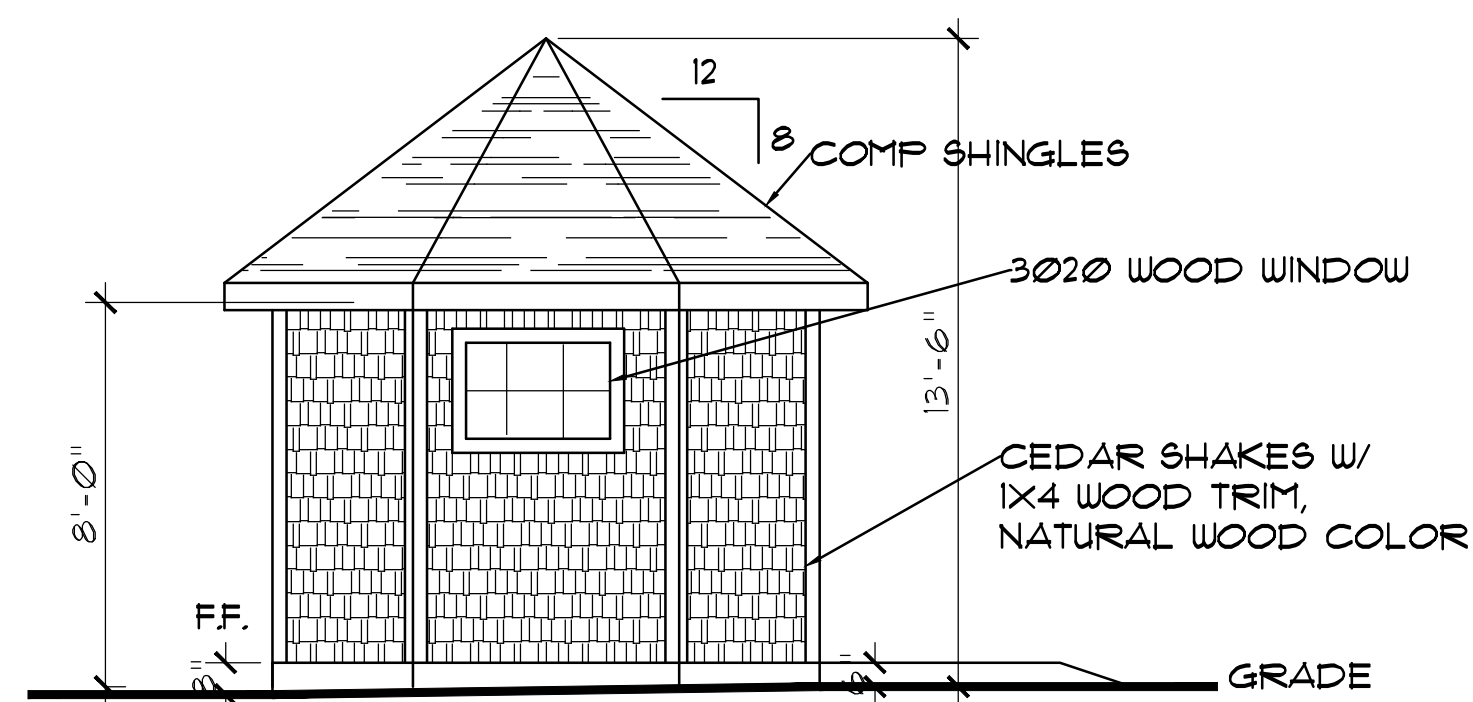

② PUMPHOUSE SOUTH ELEVATION  
SCALE: 3/4" = 1'-0"

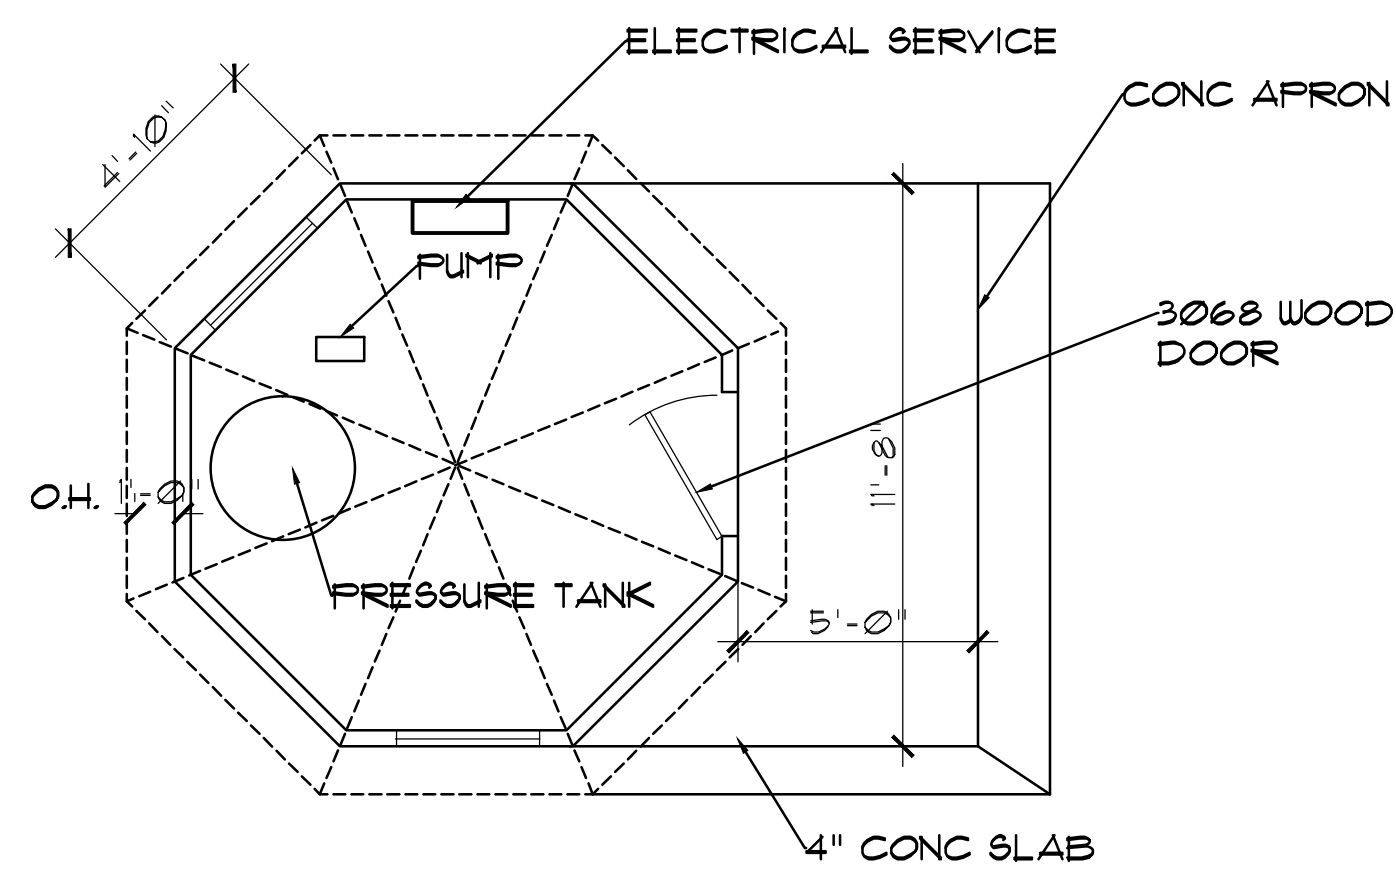


③ PUMPHOUSE PLAN  
SCALE: 1/4" = 1'-0"

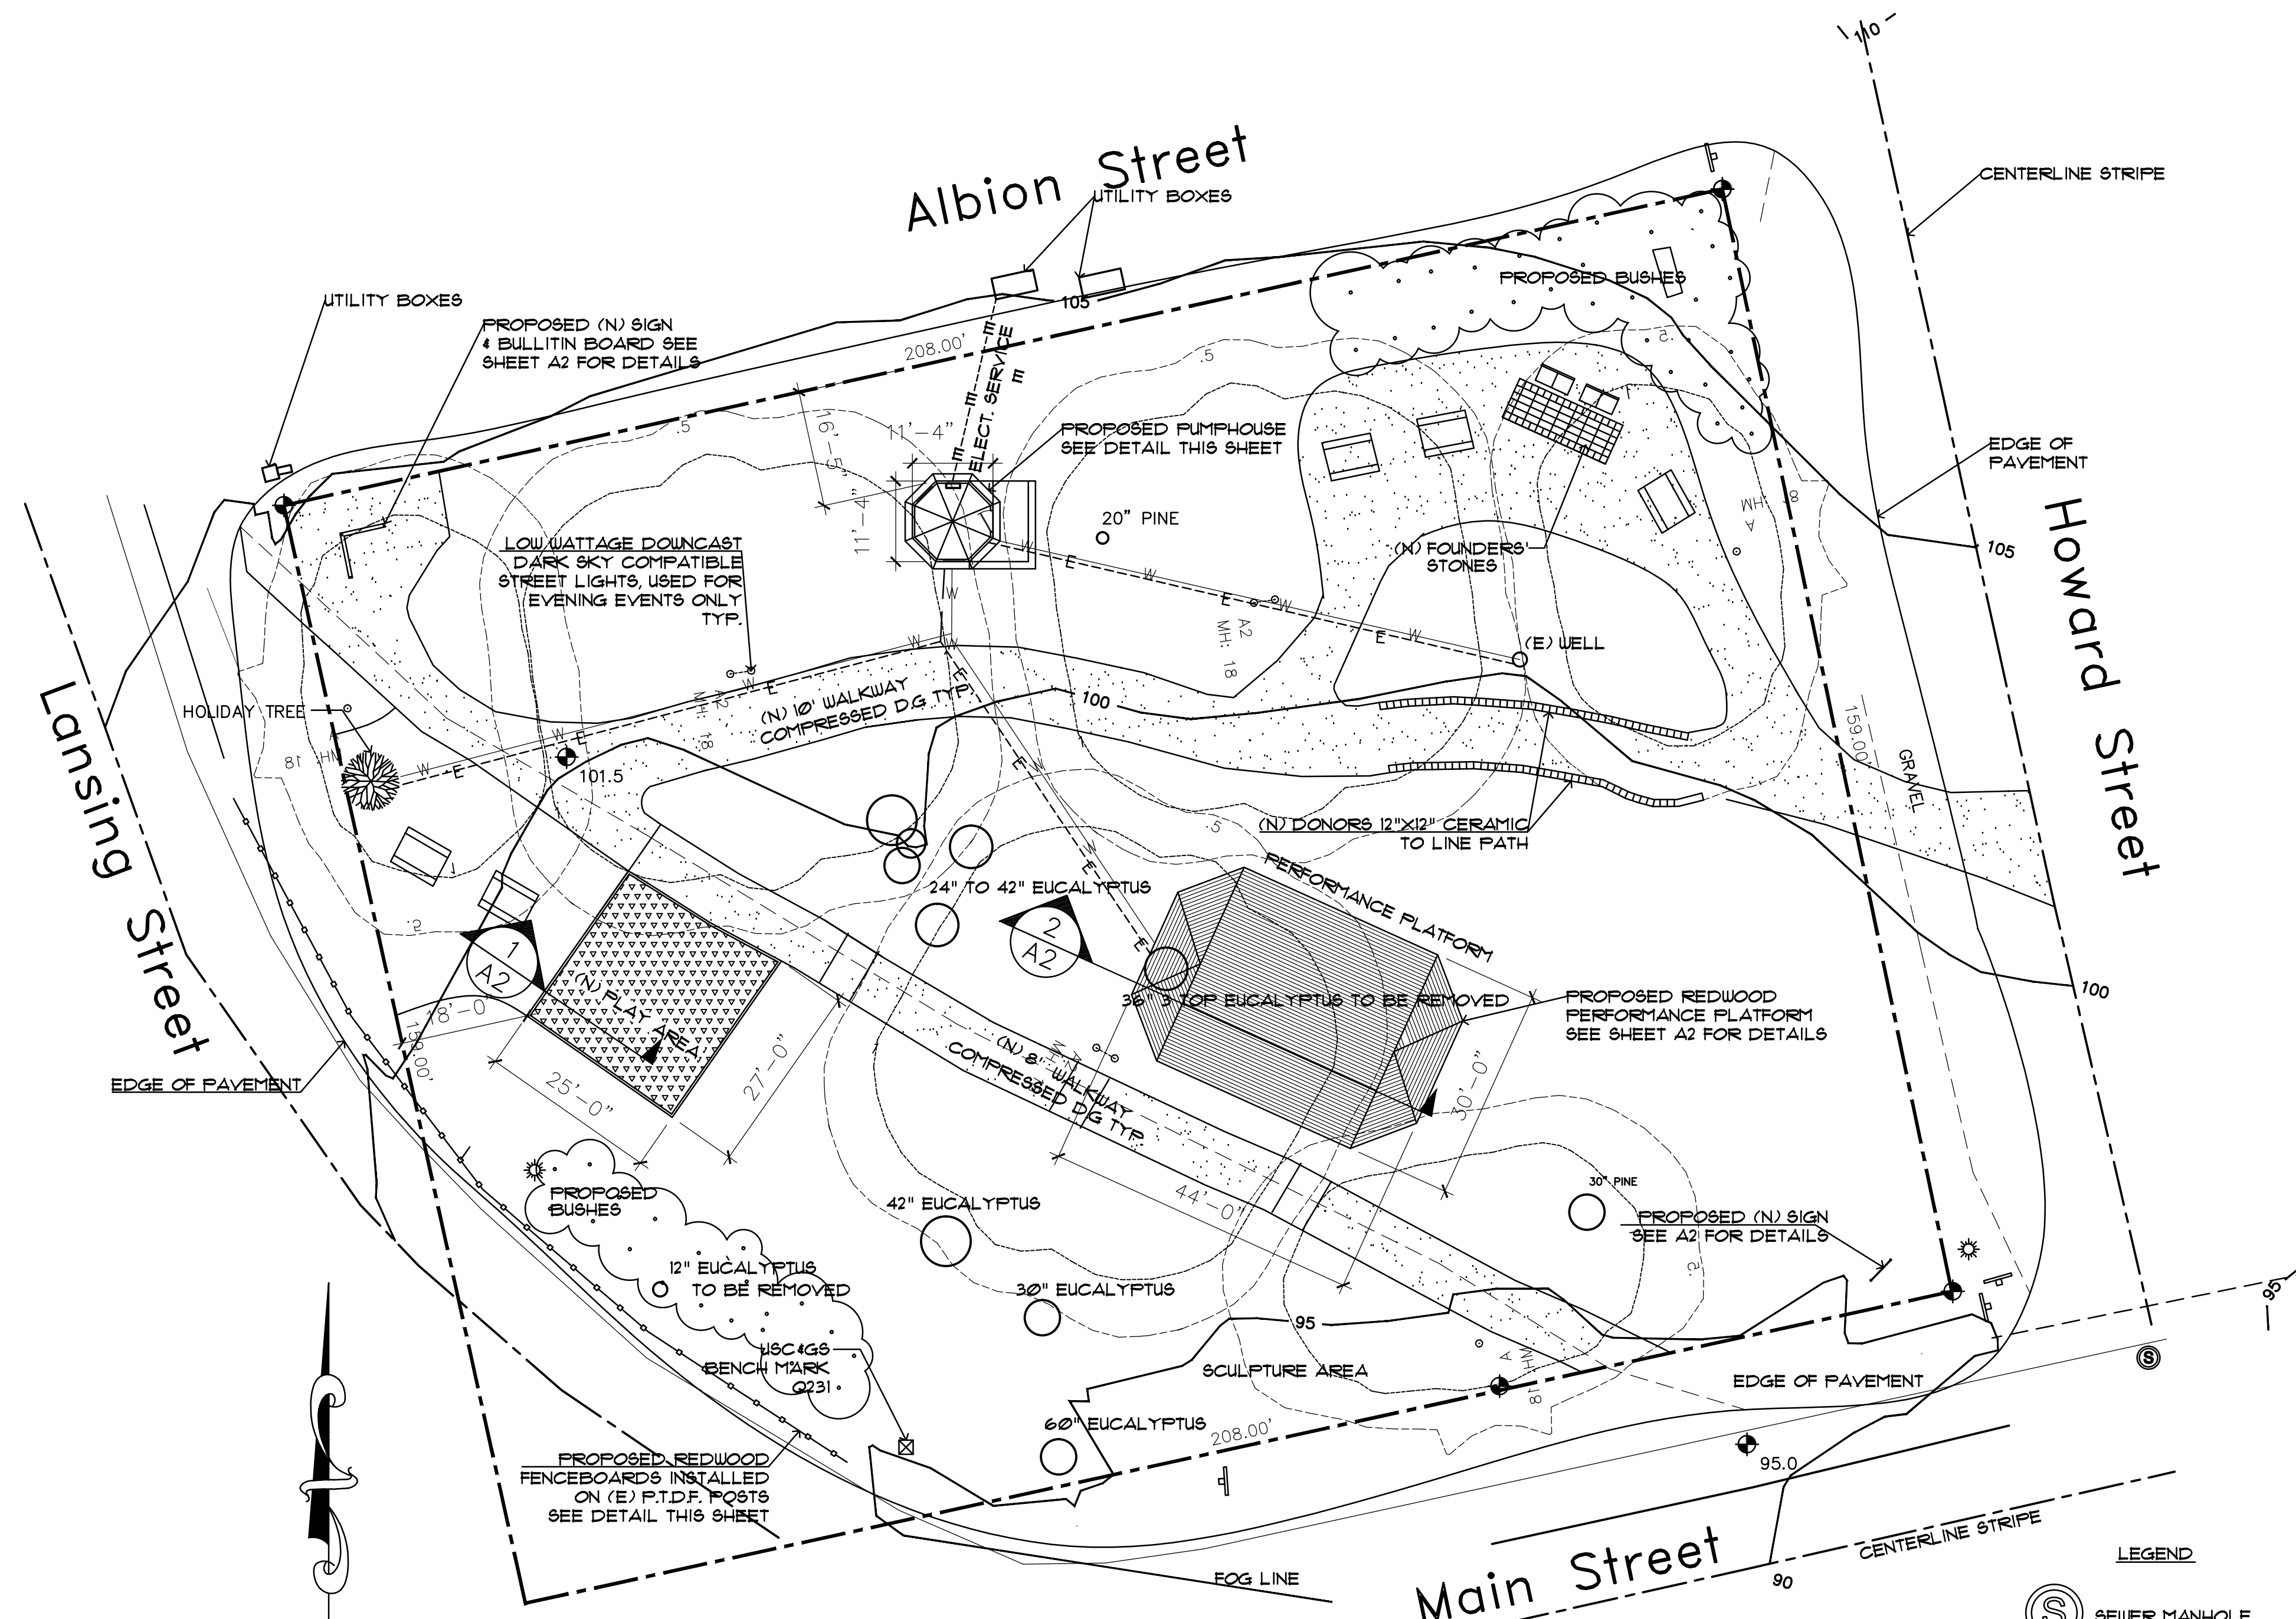

IMPROVEMENT PLAN  
SCALE: 1/16" = 1'-0"



- LEGEND
- SEWER MANHOLE
  - SURVEY MARKER
  - SIGN
  - STREET LIGHT
  - BENCH
  - PICNIC TABLE
  - WATER LINE
  - ELECTRICAL LINE

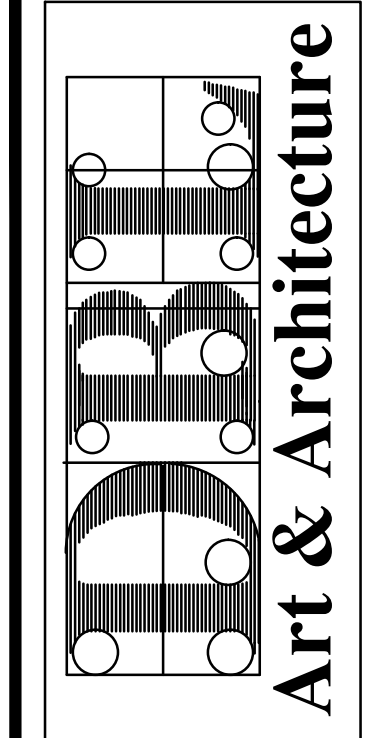

**Debra Lennox, AIA**  
LEED AP  
ARCHITECT  
Mendocino, CA 95460  
PO Box 798  
707-937-0770  
dblennox@mcn.org/www.dbilennox.com

REVISIONS	BY

PROPOSED SITEPLAN W/ IMPROVEMENTS  
MENDOCINO ROTARY FOUNDATION PARK  
44921 & 44960 MAIN STREET  
MENDOCINO, CA 95460

SCALE:  
DATE: 11/7/16  
DRAWN: BK  
FILE: ROTARY PARK

SHEET  
**A1**  
OF SHEETS